


CEILING LIGHTING PLAN

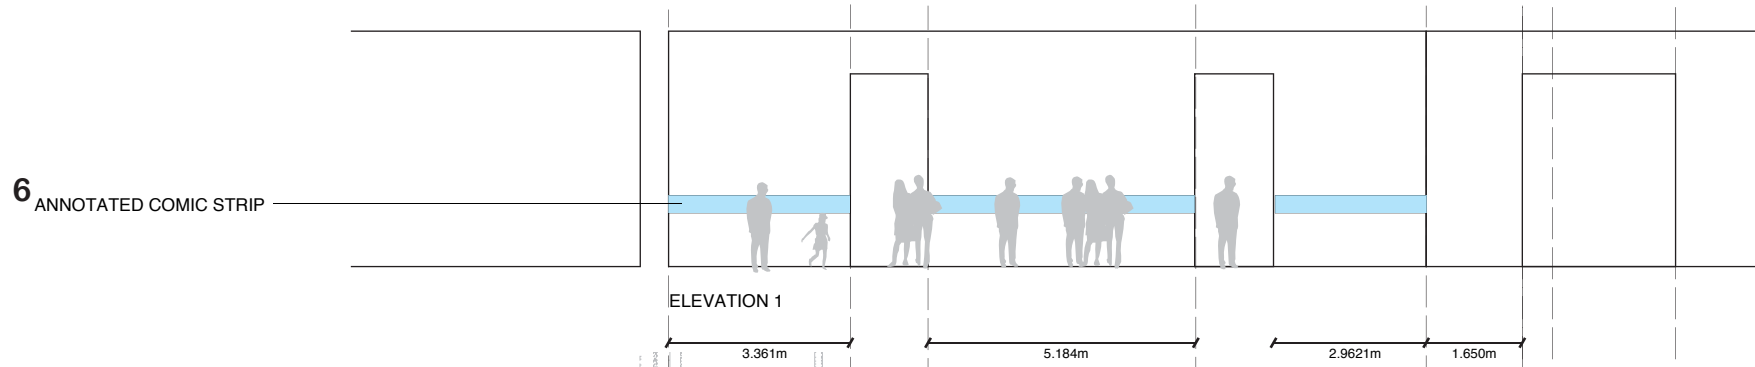


ELEVATION 1


6 ANNOTATED COMIC STRIP



SAM ENTRANCE (AT LOBBY)

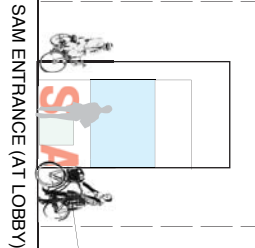

SAM ENTRANCE (AT LOBBY)

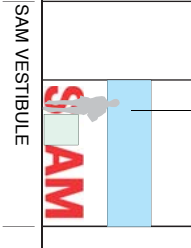


SAM VESTIBULE

5 FIGURES
4 TABLE DISPLAYING ACTUAL BOOKS
4 POSTER A
4 PLAKATE SPONSORS (THANK YOU) C


3 FILM PROJECTION
2 ANNOTATED COMIC STRIP
1 BOOK STAND

5 FIGURES
4 POSTER B

5 FIGURES
4 POSTER D

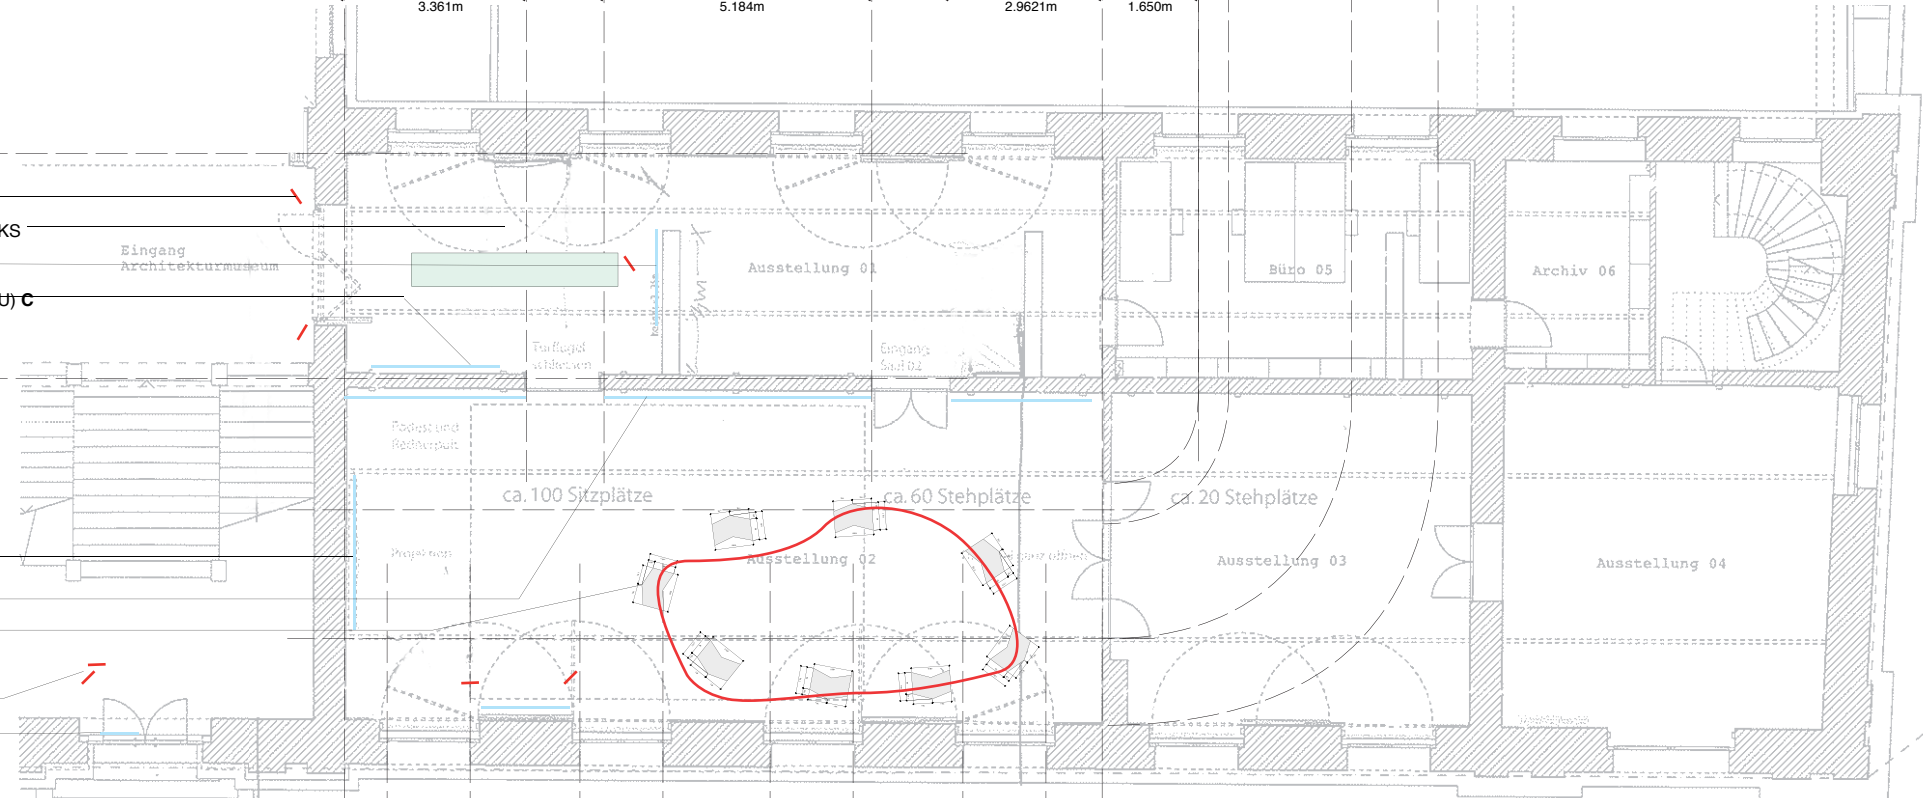


PLAN PROPOSED

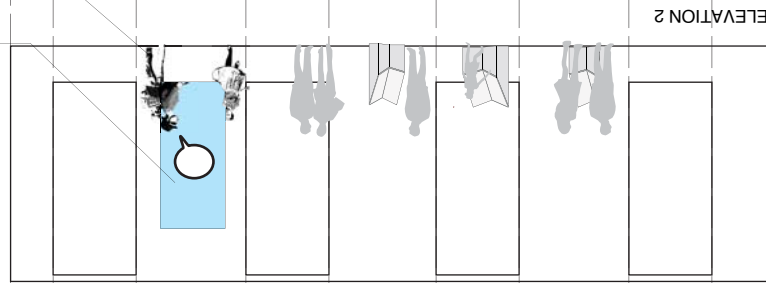


ELEVATION 2

1m



Podest für MetroBasel Comic Ausstellung
S AM & ETH Studio Basel
ETH Studio Basel
Spitalstrasse 8
4056 Basel
T: 061 - 273 1685
E: herz@arch.ethz.ch
13.01.2010

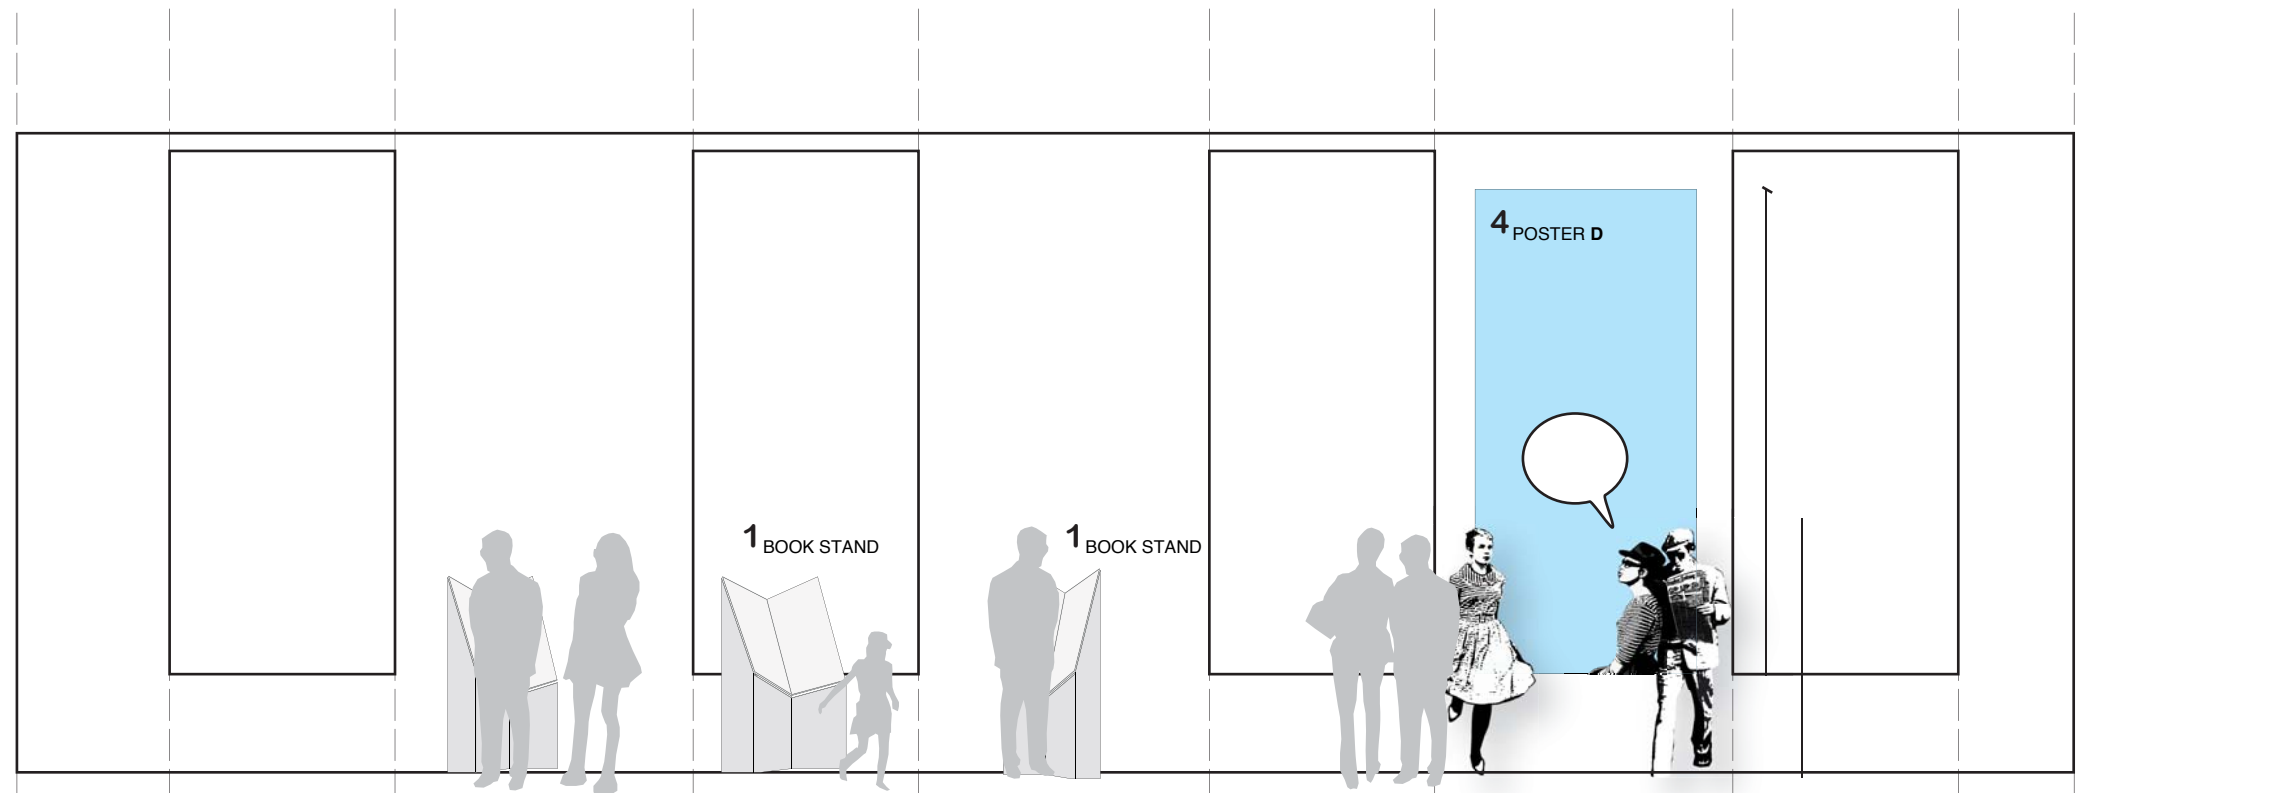


ELEVATION 2

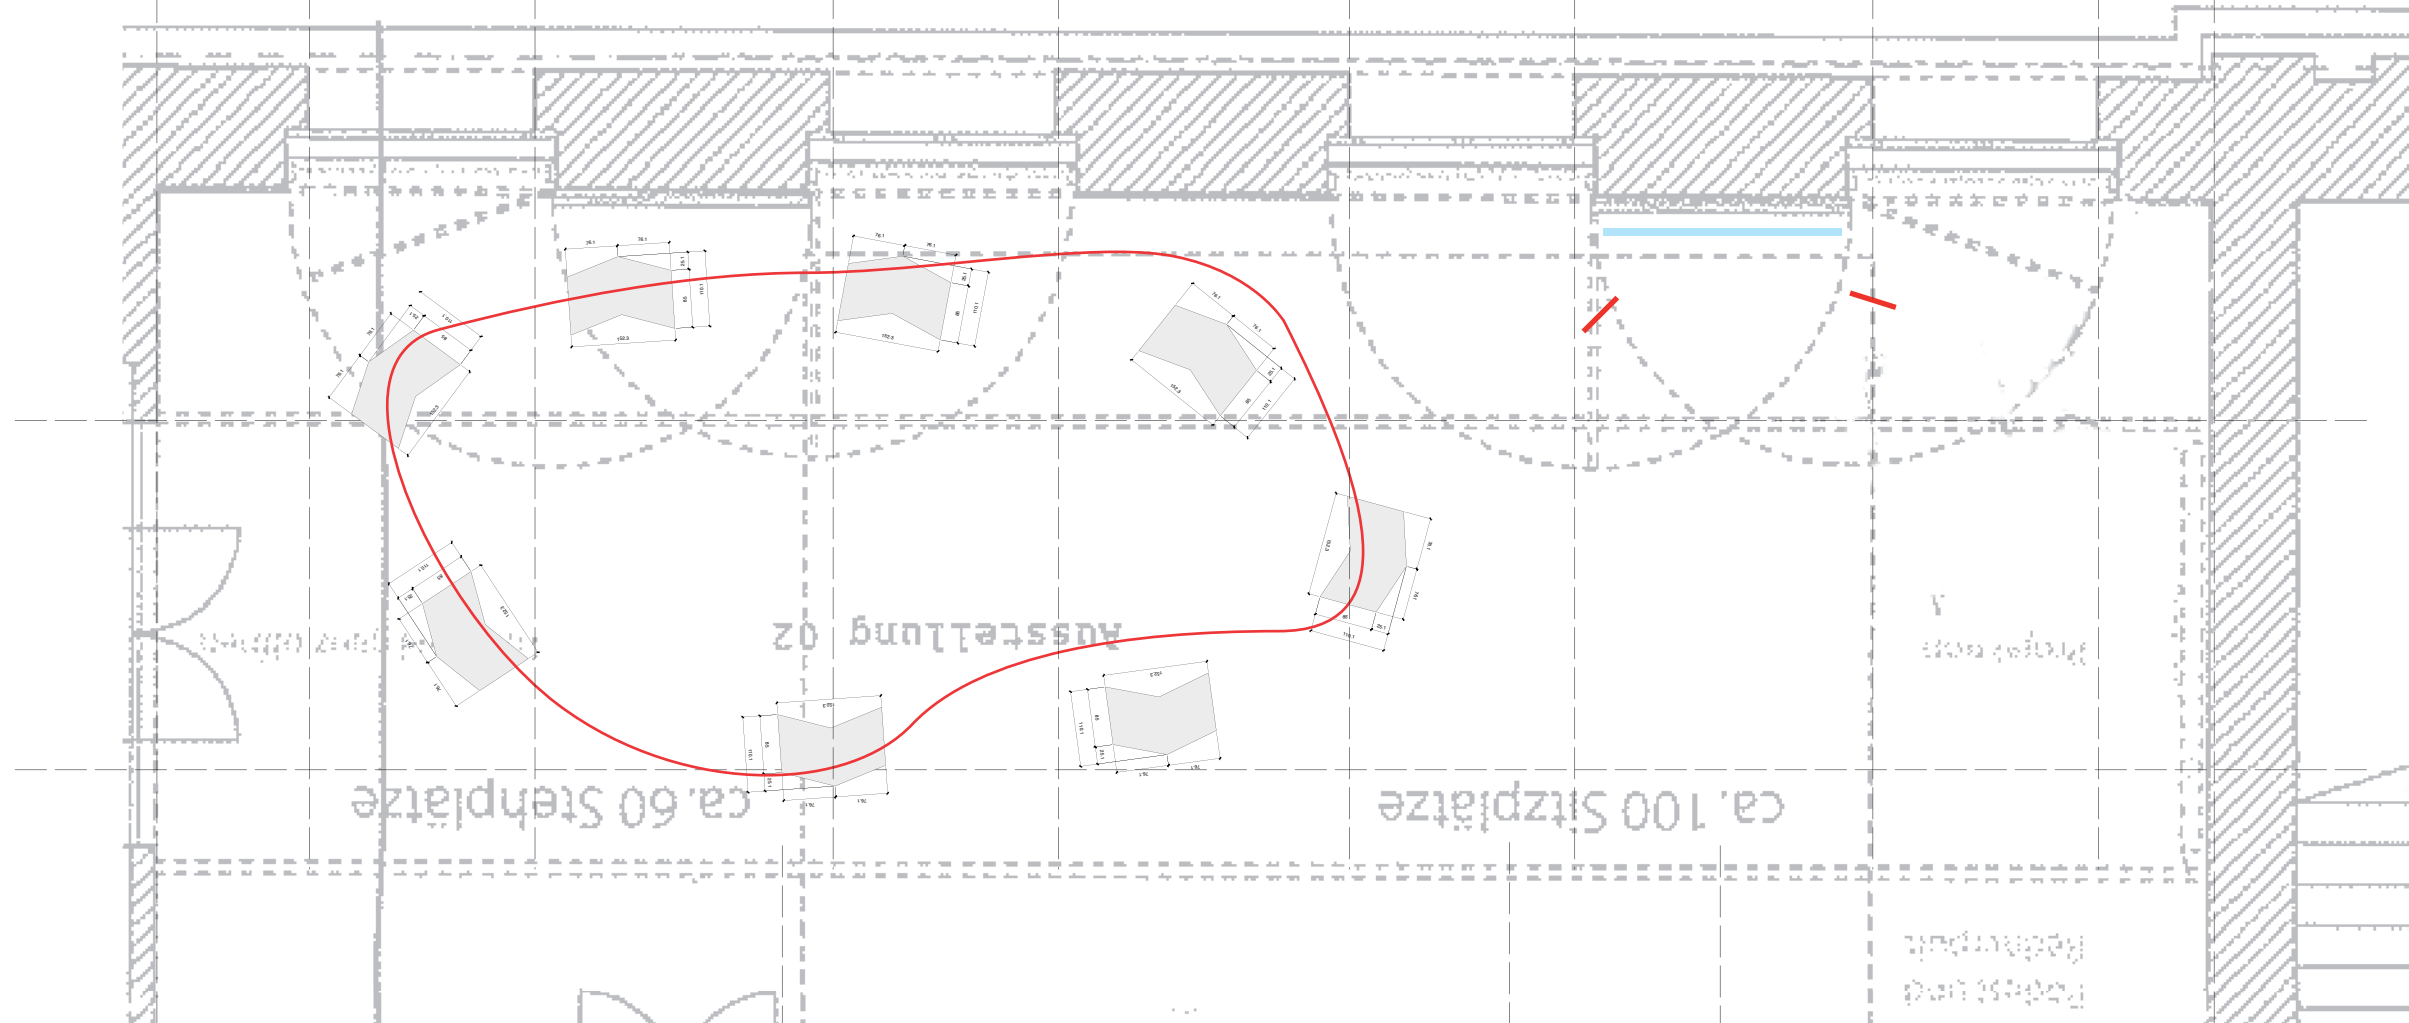

Podest für MetroBasel Comic Ausstellung
 S AM & ETH Studio Basel
 ETH Studio Basel
 Spitalstrasse 8
 4056 Basel
 T: 061 - 273 1685
 E: herz@arch.ethz.ch
 13.01.2010

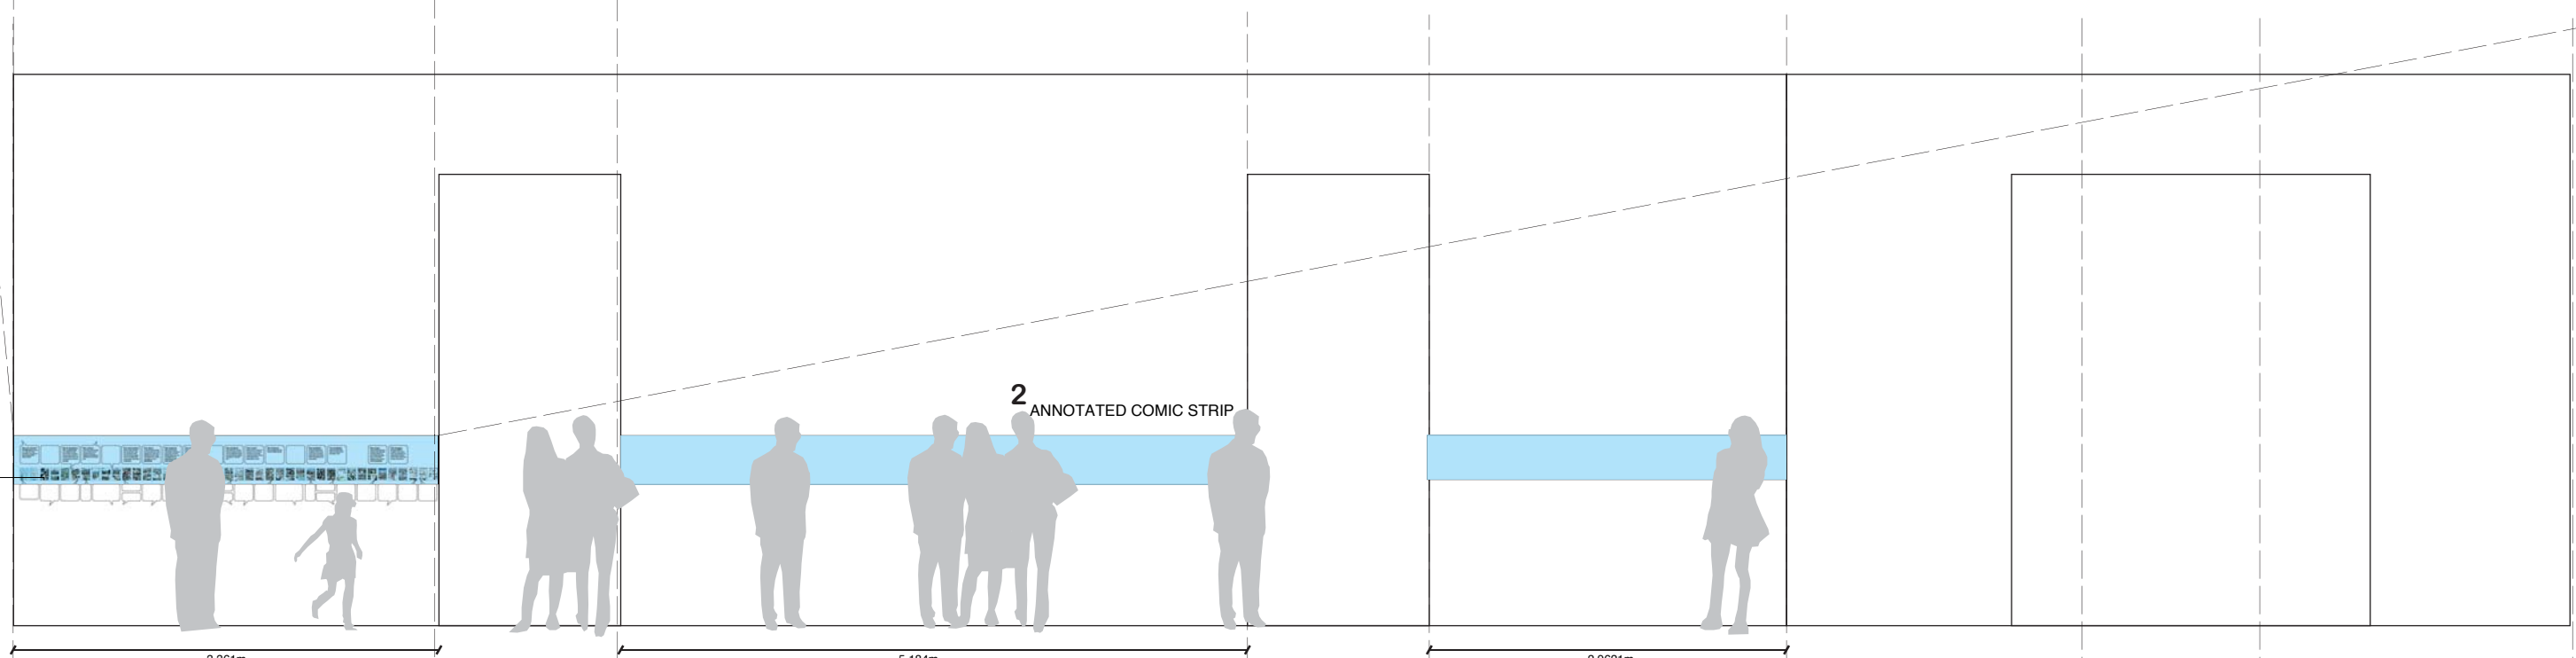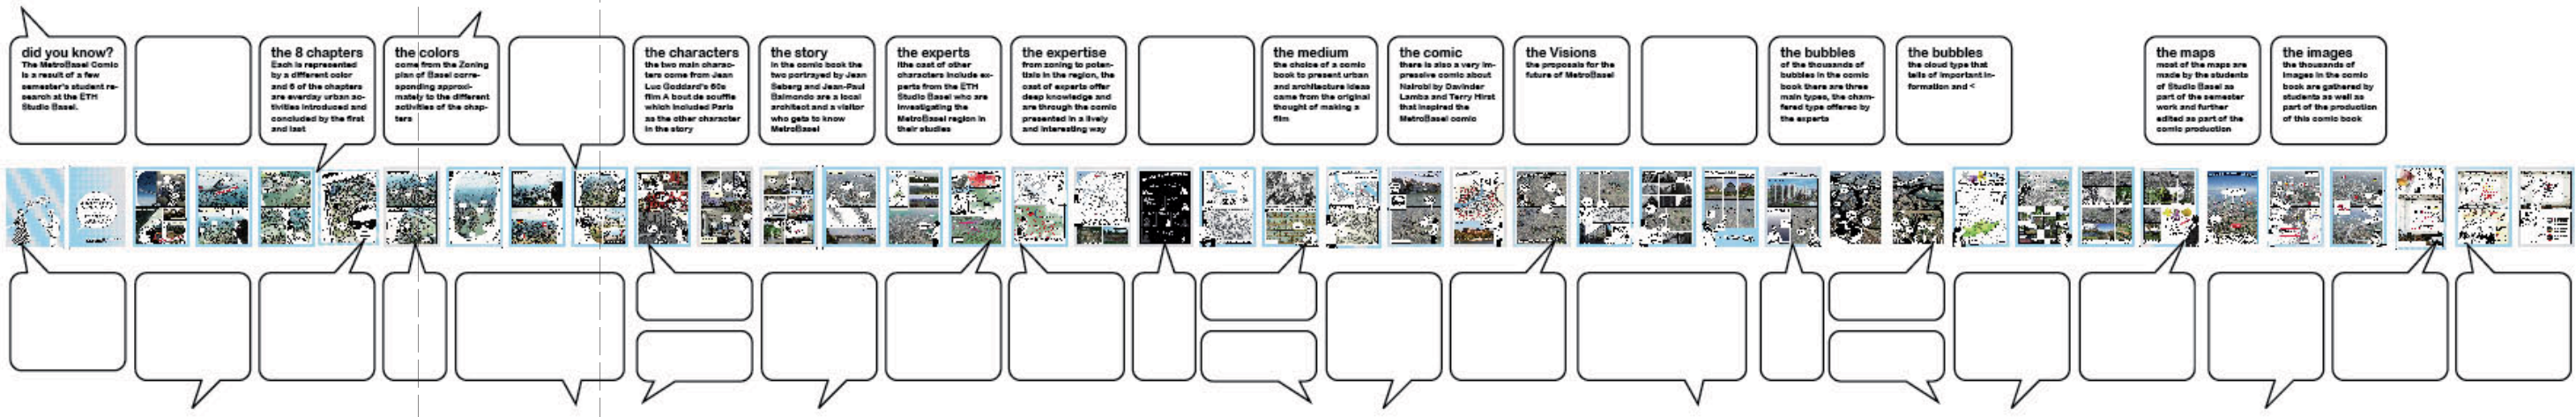


ELEVATION 1

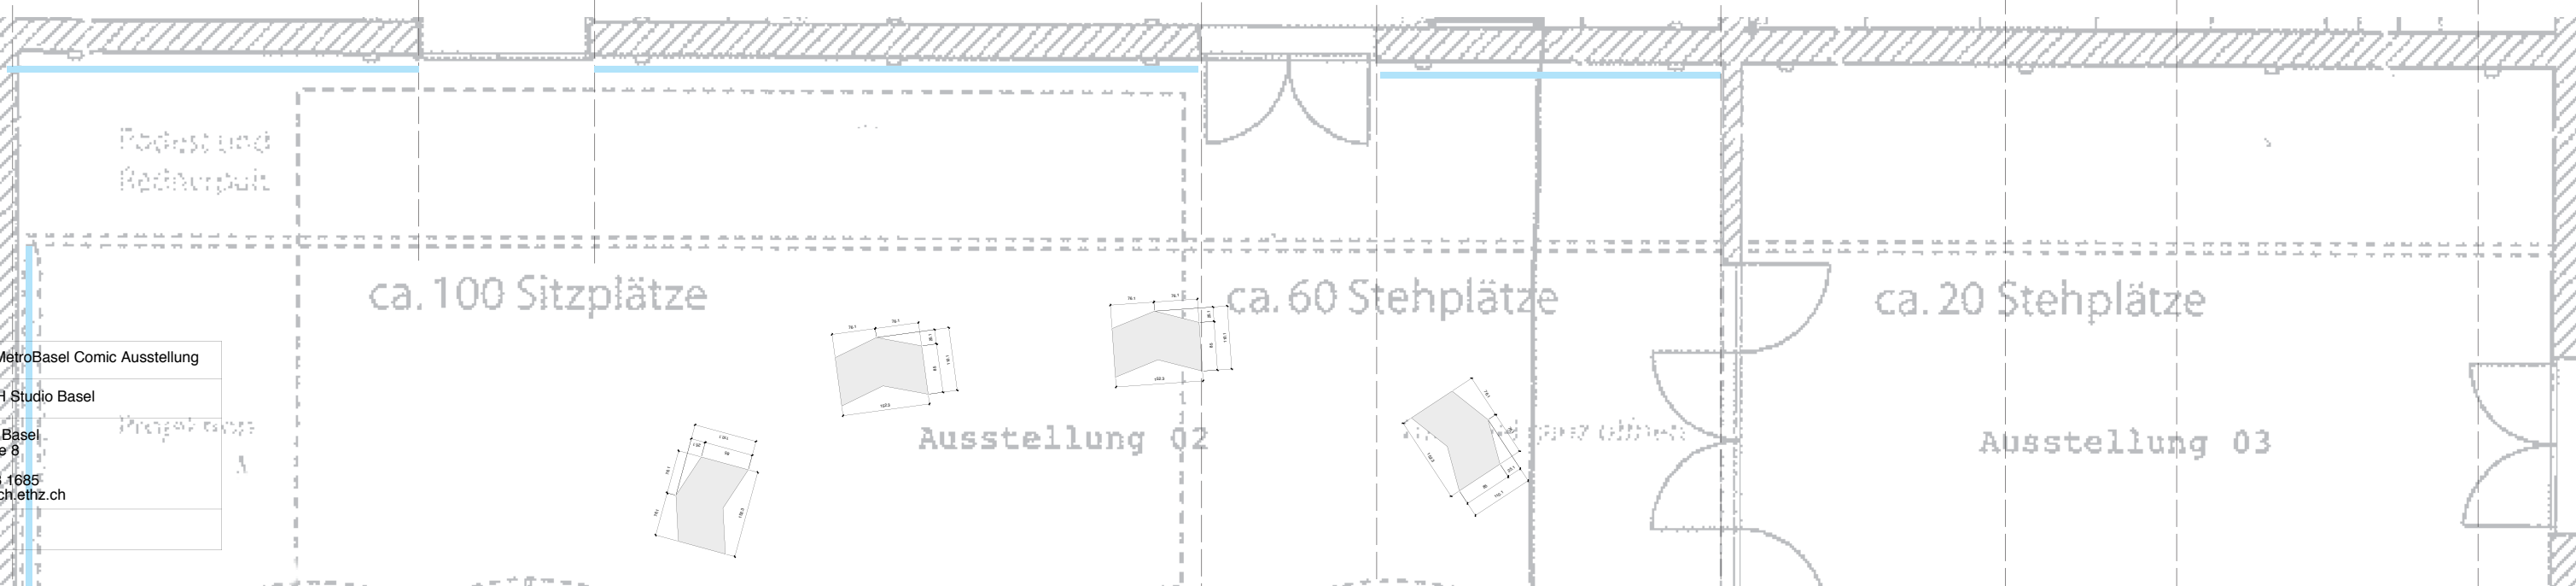


Podest für MetroBasel Comic Ausstellung
 S AM & ETH Studio Basel
 ETH Studio Basel
 Spitalstrasse 8
 4056 Basel
 T: 061 - 273 1685
 E: herz@arch.ethz.ch
 13.01.2010



SAM ENTRANCE (AT LOBBY)

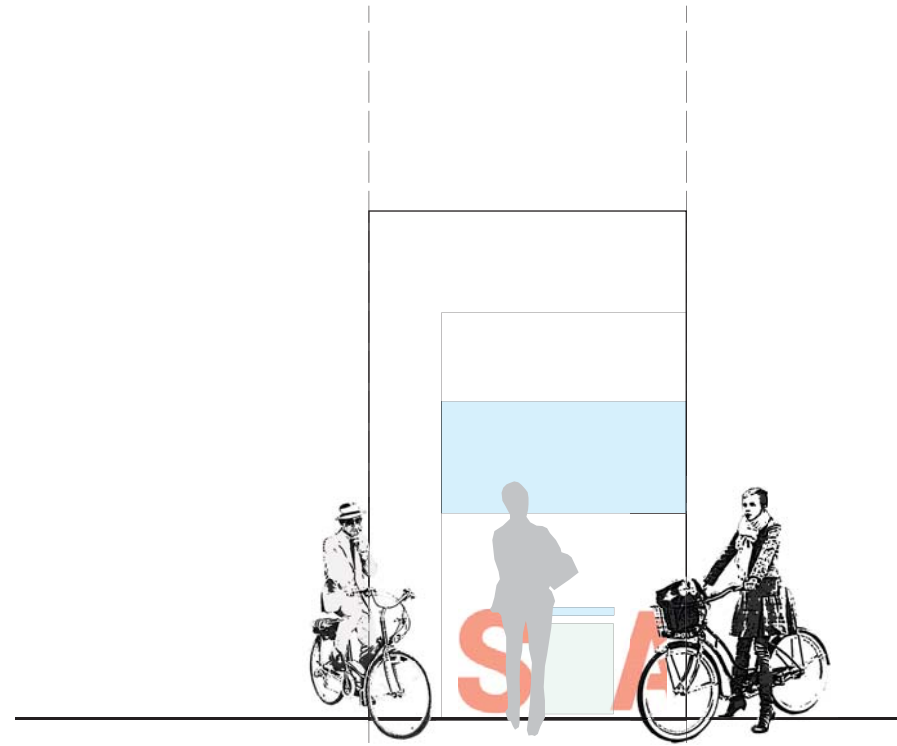

SAM ENTRANCE (AT LOBBY)

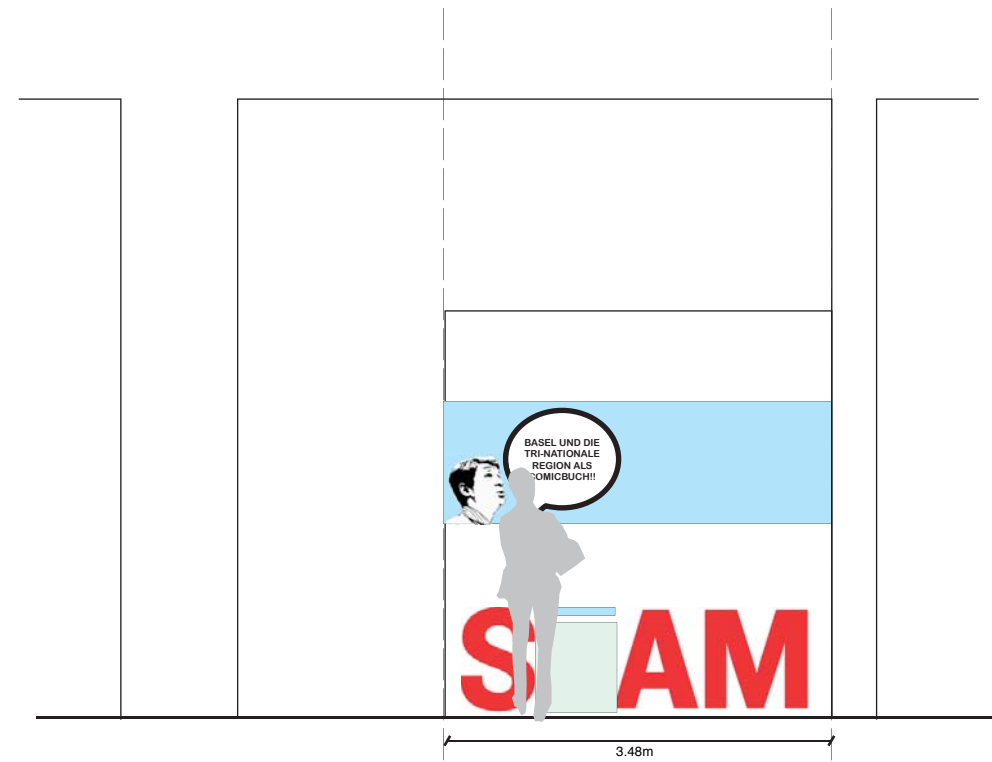


SAM VESTIBULE

4 POSTER A

TABLE DISPLAYING ACTUAL BOOKS

4 PLAKATE SPONSORS (THANK YOU) C

5 FIGURES

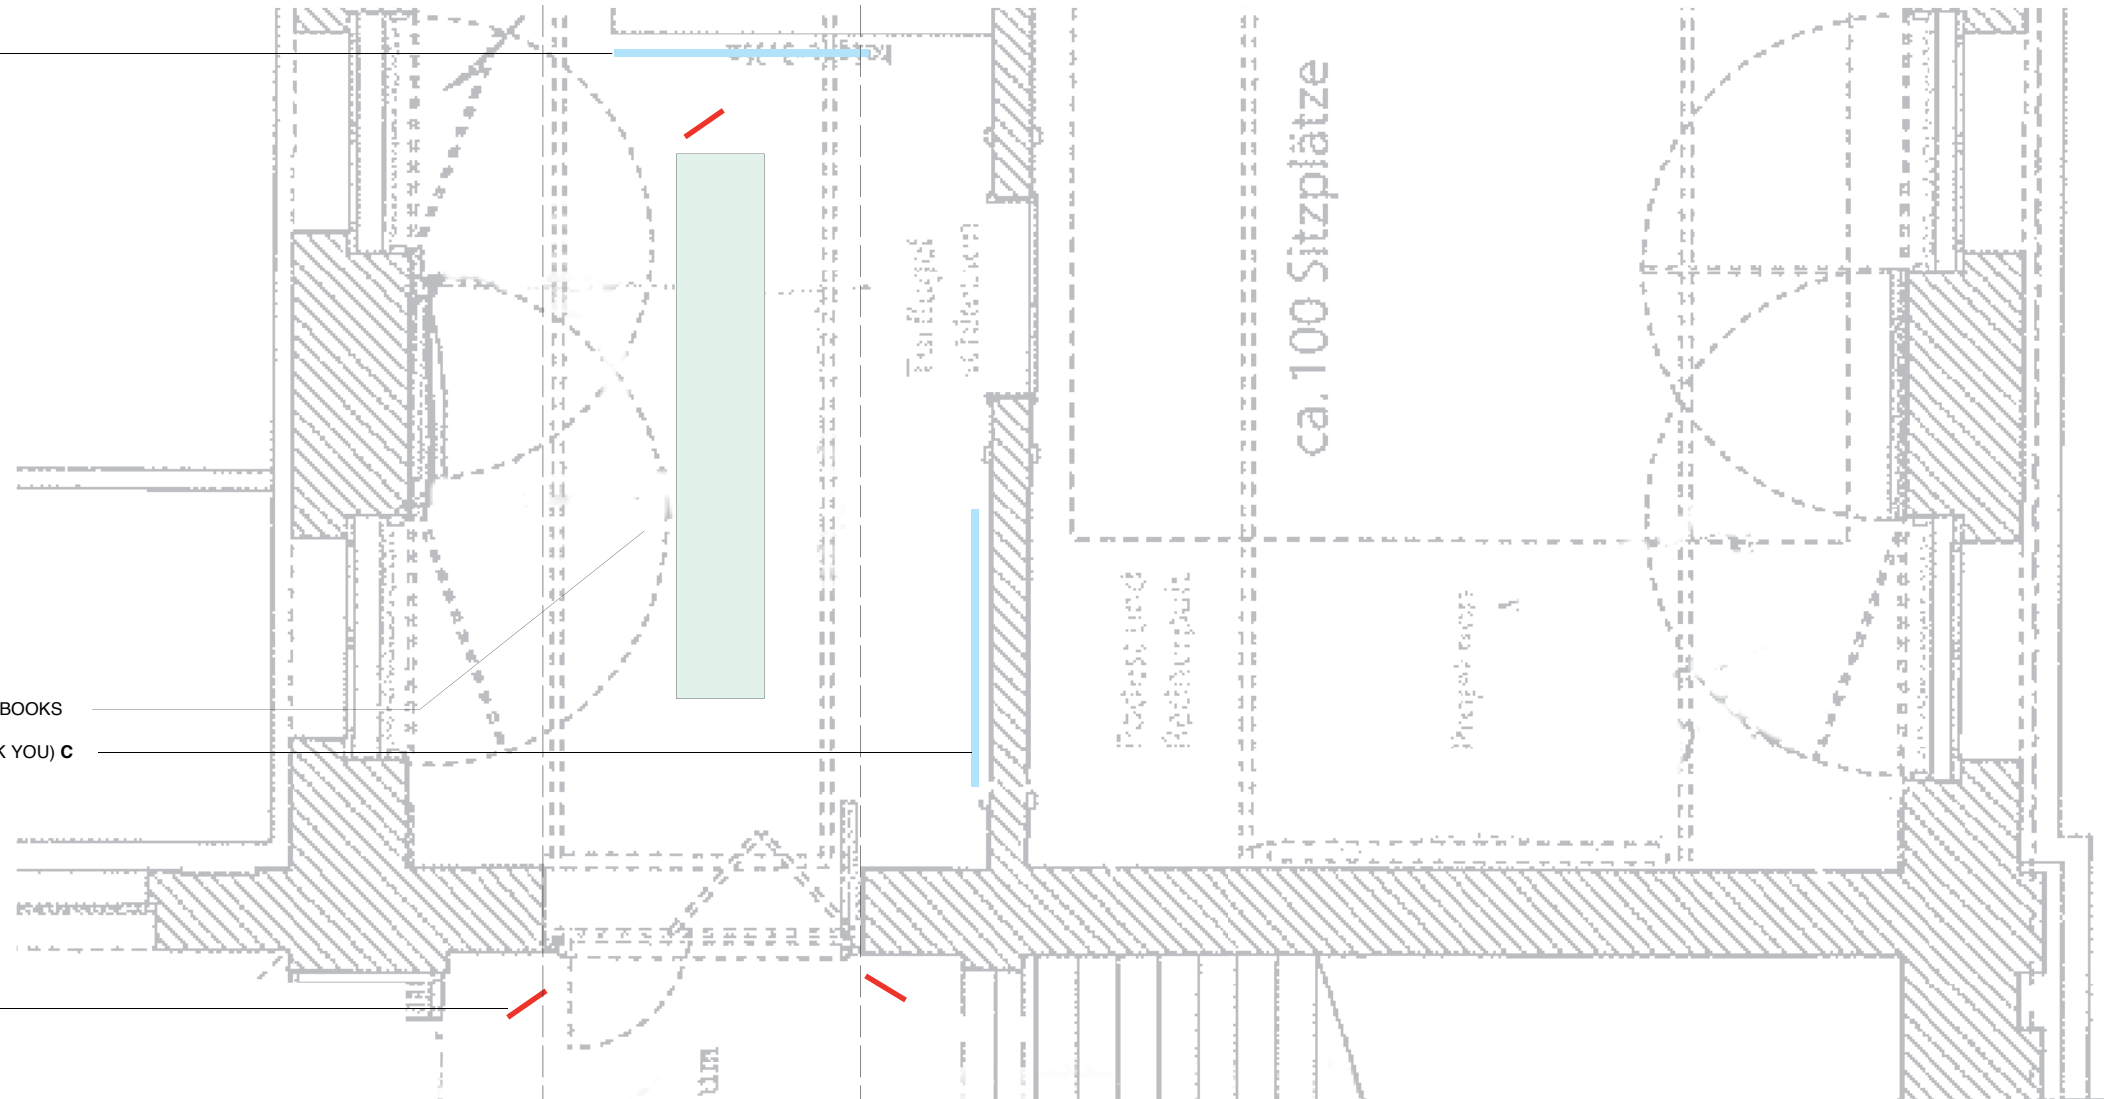

Podest für MetroBasel Comic Ausstellung

S AM & ETH Studio Basel

ETH Studio Basel
Spitalstrasse 8
4056 Basel
T: 061 - 273 1685
E: herz@arch.ethz.ch

13.01.2010