


CEILING LIGHTING PLAN

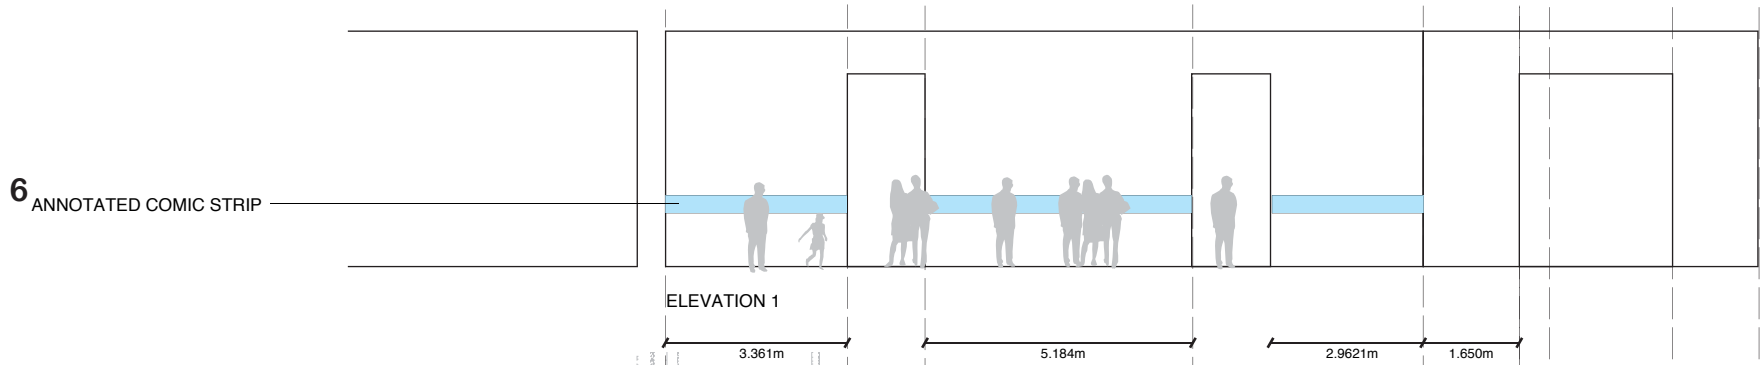

ELEVATION 1


6 ANNOTATED COMIC STRIP

5 FIGURES
4 TABLE DISPLAYING ACTUAL BOOKS
4 POSTER A
4 PLAKATE SPONSORS (THANK YOU) C


3 FILM PROJECTION
2 ANNOTATED COMIC STRIP
1 BOOK STAND

5 FIGURES
4 POSTER B

5 FIGURES
4 POSTER D

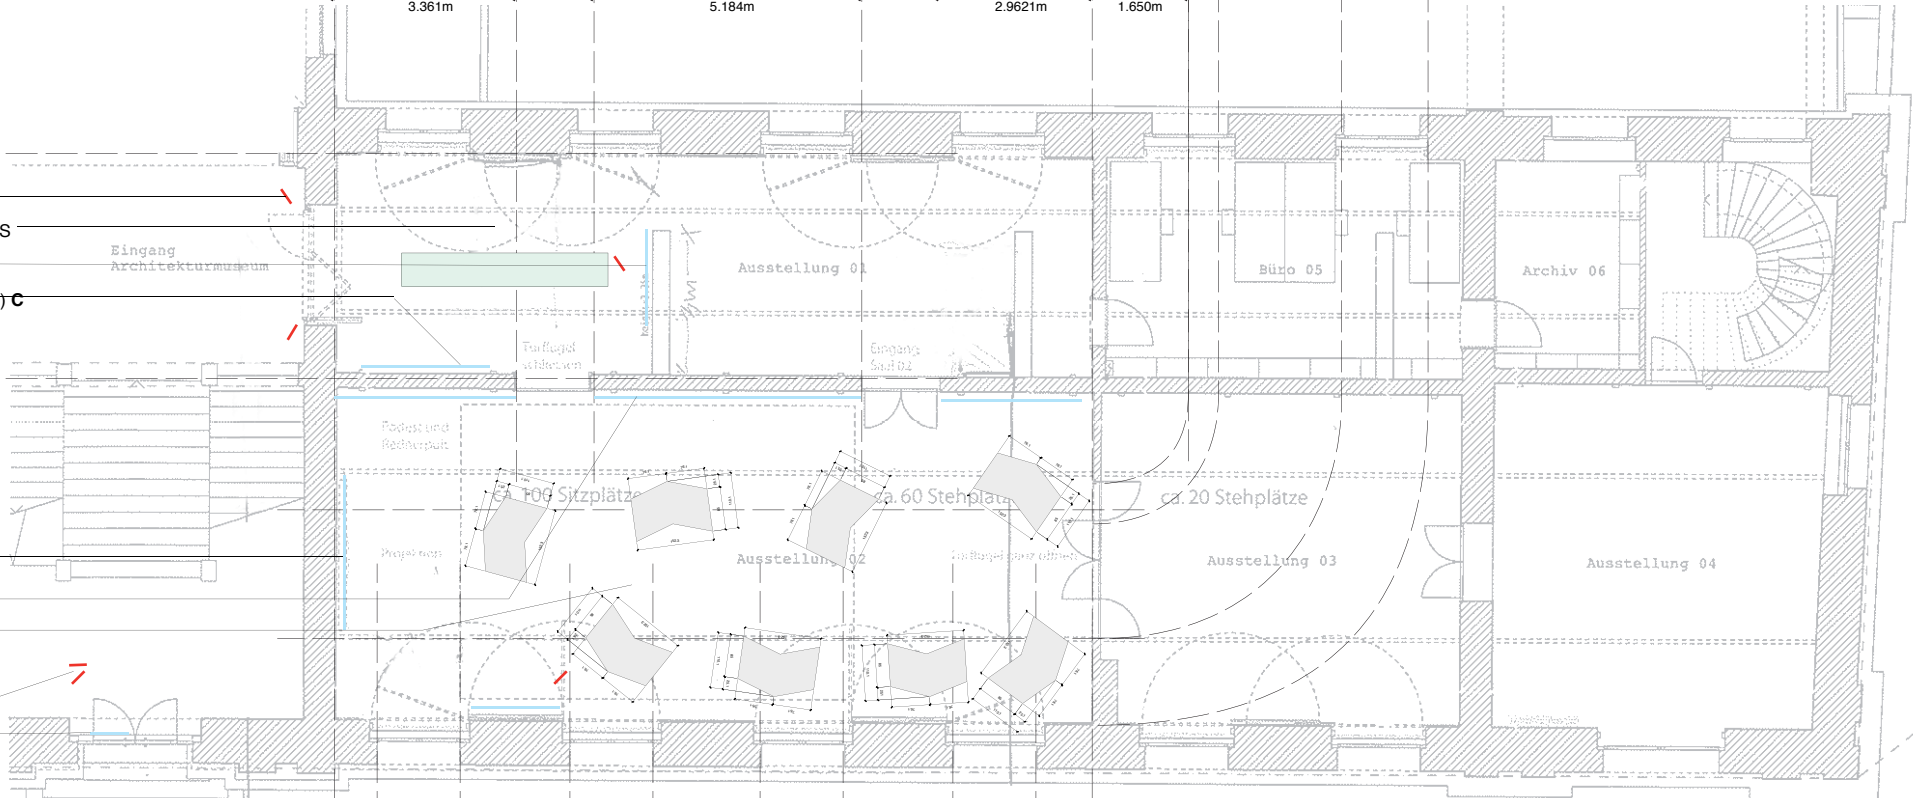

PLAN PROPOSED

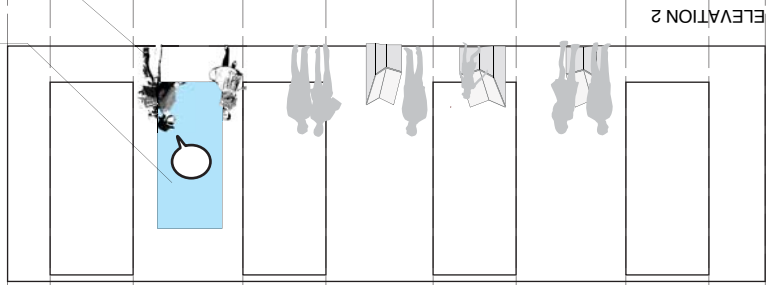


ELEVATION 2


1m



SAM ENTRANCE (AT LOBBY)

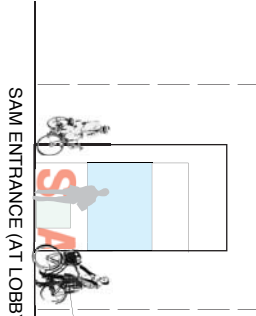

SAM ENTRANCE (AT LOBBY)

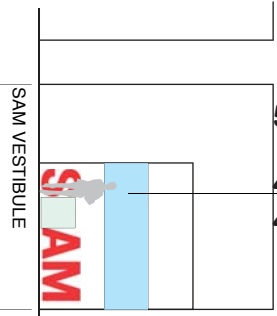

SAM VESTIBULE

Podest für MetroBasel Comic Ausstellung

S AM & ETH Studio Basel

ETH Studio Basel
Spitalstrasse 8
4056 Basel
T: 061 - 273 1685
E: herz@arch.ethz.ch

13.01.2010